
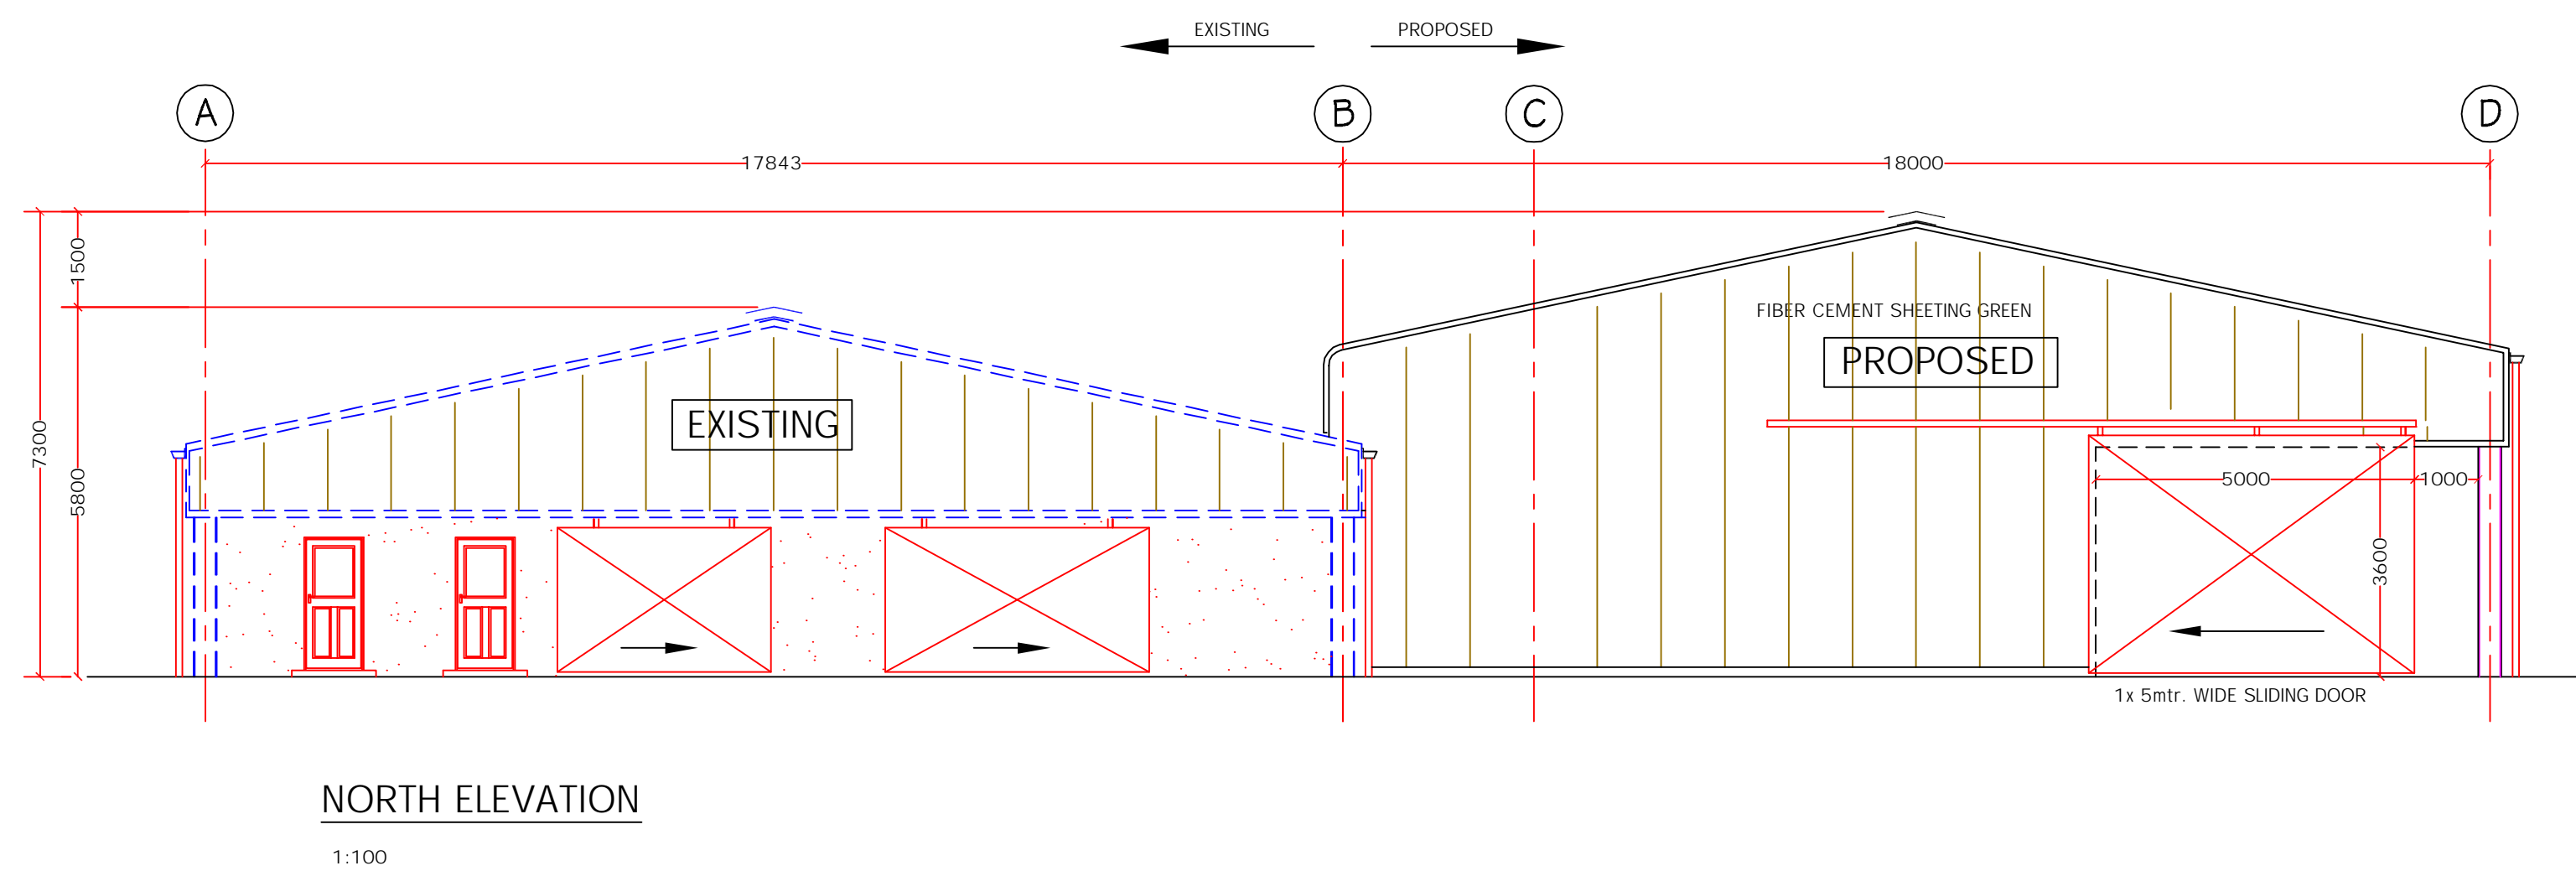
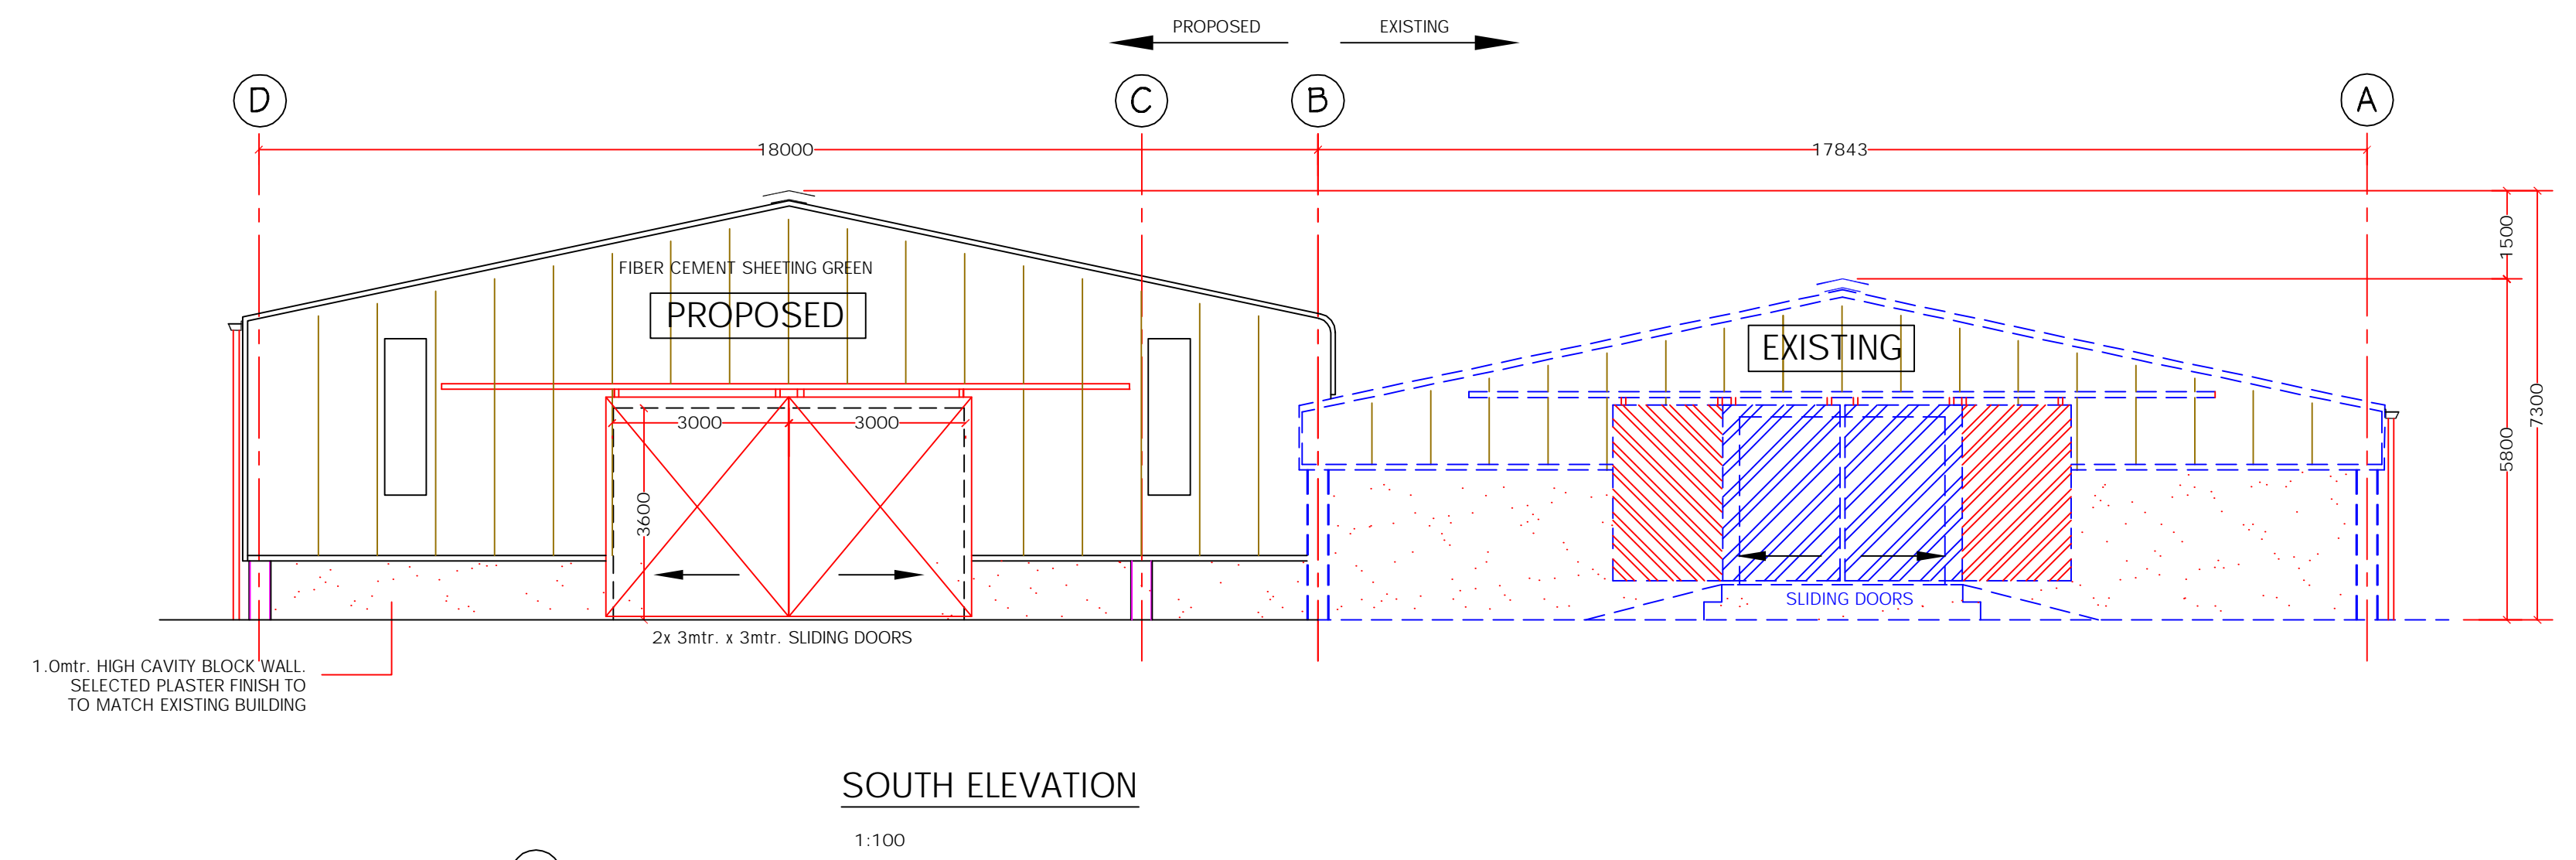
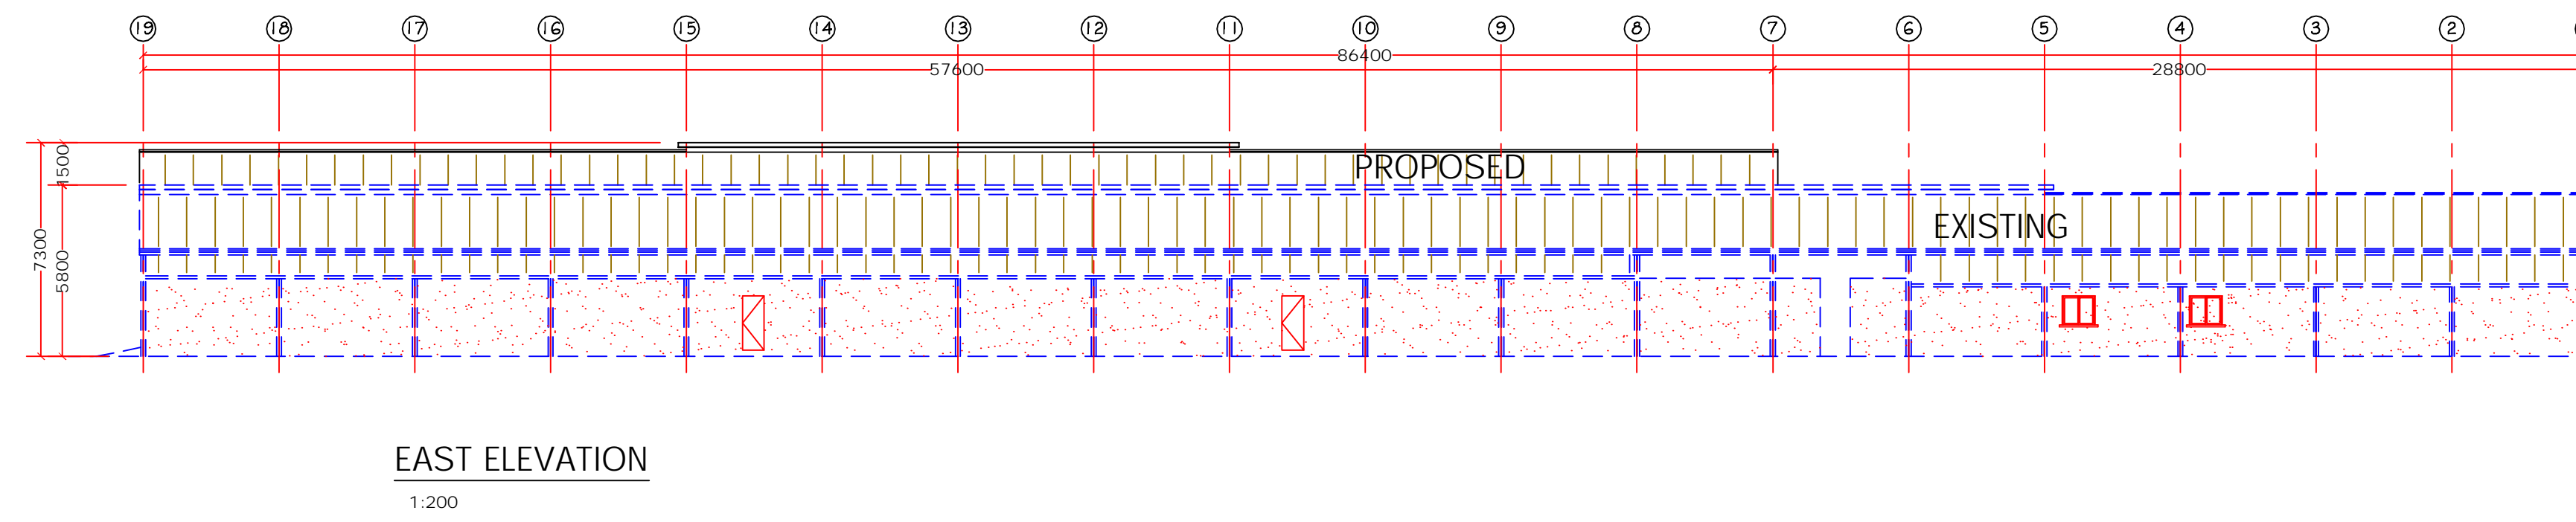


DENOTES PROPOSED WORKS

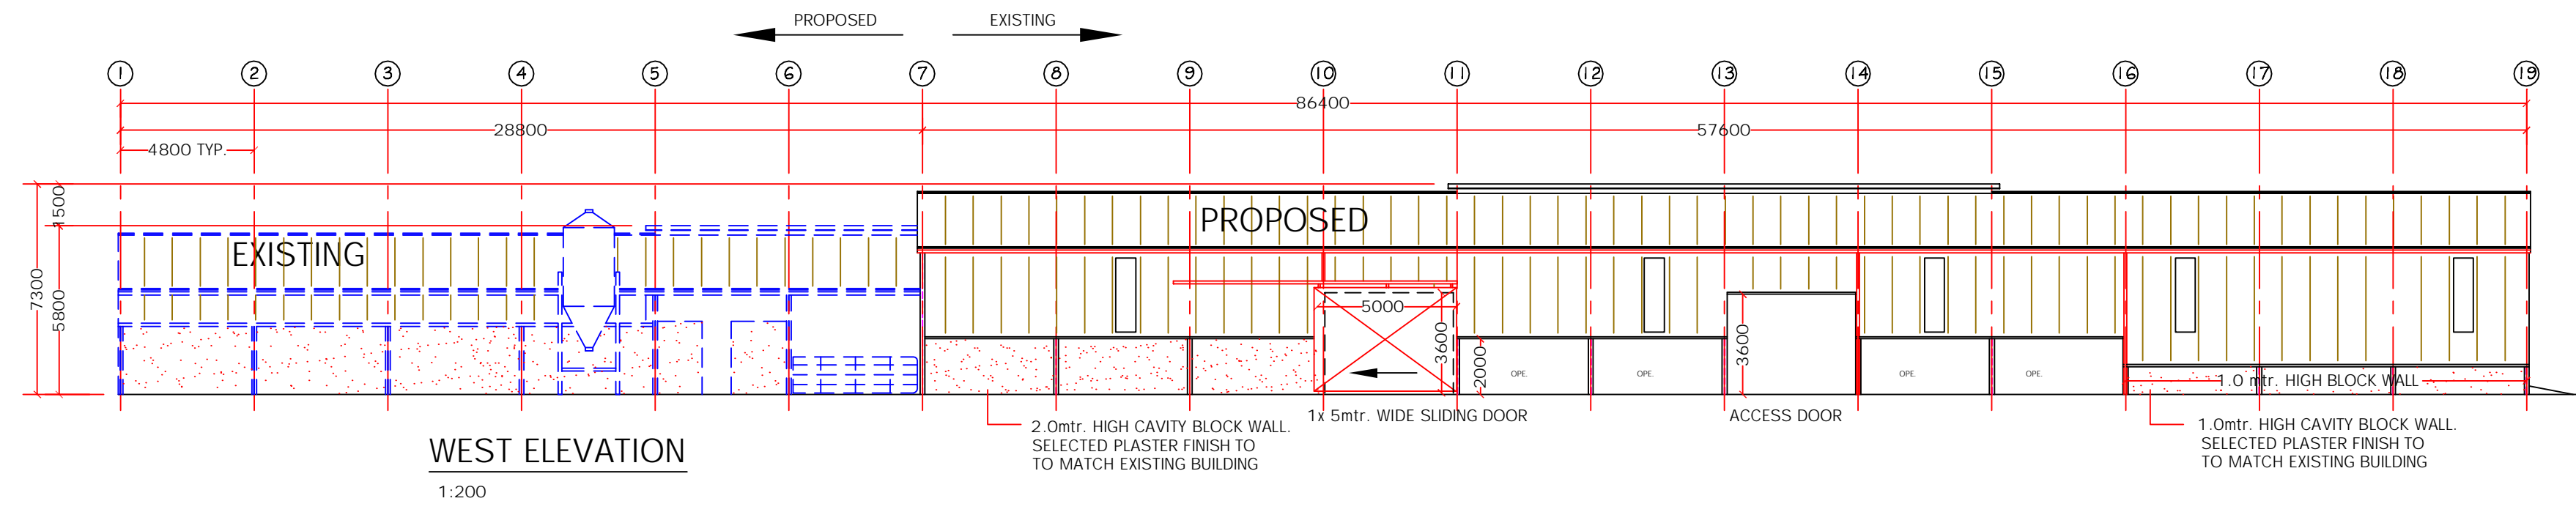

ALL EXTERNAL FINISHES TO MATCH EXISTING

B	GENERAL REVISIONS	29.04.04
A	SCALE REVISED	18.11.03
O	ISSUE FOR PLANNING	01.09.03
Rev.	Modification	Date
<p><b>Noel Lynch</b> e-mail: noellynchdraft@eircom.net          Drafting Services, Ph/Fax.: 049 85 47286.          Carrick, Eighter, Virginia, Co Cavan. Mobile: 086 419 8484.</p>		
<p>Project: Proposed Isolation Unit and extension to existing agricultural building at Barbaville Demesne, Collinstown, Co Westmeath.</p>		
Title:	Extension Elevations	Part/Drg. no. 03-(14)-S02
Client:	Claudia Mari, The Square, Castlepollard, Co Westmeath.	Scale 1:100, 1:200. Date 29-08-03 Sheet ISO A1